

NEW WINDOW

JAN.  
107

32" DOOR

UTILITY

BREAK ROOM

MEN'S

WOMEN'S

SUITE #14

SUITE #13

SUITE #12

SUITE #11

SUITE #10

SUITE #15

SUITE #16

SUITE #17

SUITE #20

SUITE #21

SUITE #18

SUITE #19

SUITE #25

SUITE #26

SUITE #22

SUITE #23

SUITE #24

SUITE #8

SUITE #9

LOBBY

SUITE #1

SUITE #2

SUITE #3

SUITE #4

SUITE #5

SUITE #6

SUITE #7

12'-0"

12'-0"

11'-0"

15'-4"

11'-2"

10'-11"


11'-2"

13'-5"


12'-0"

12'-0"

58'-11"

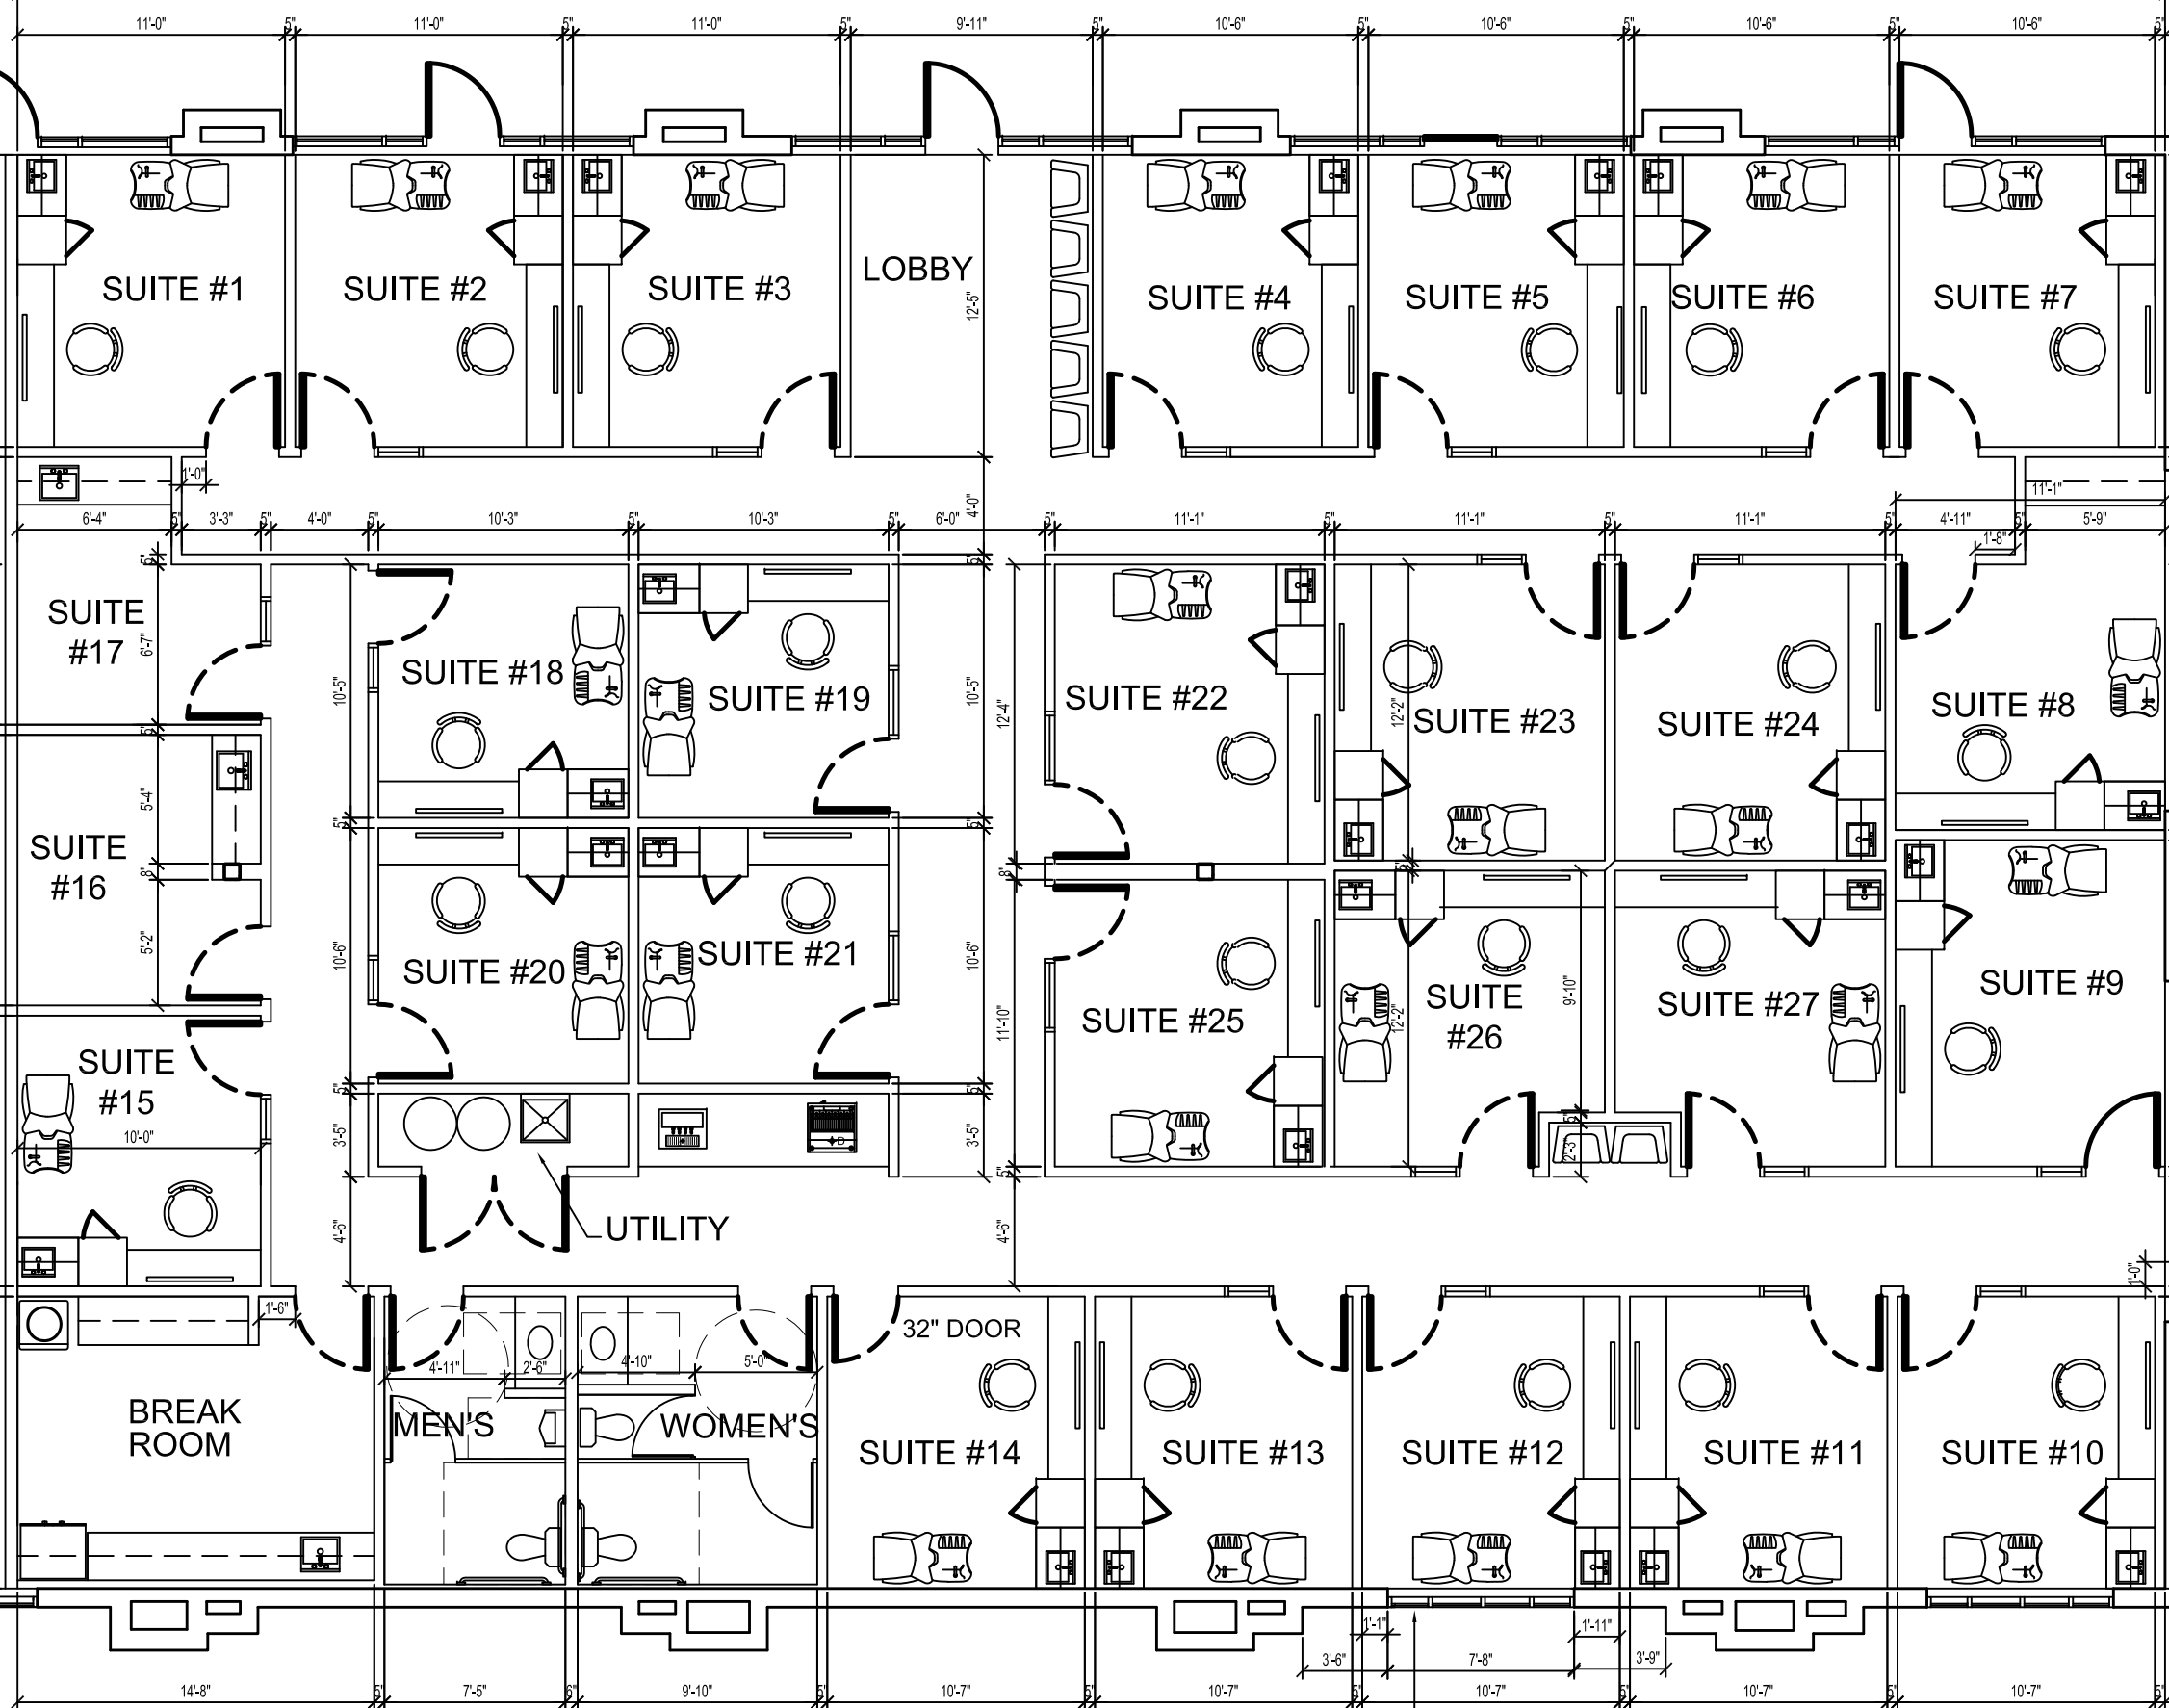

88'-3"

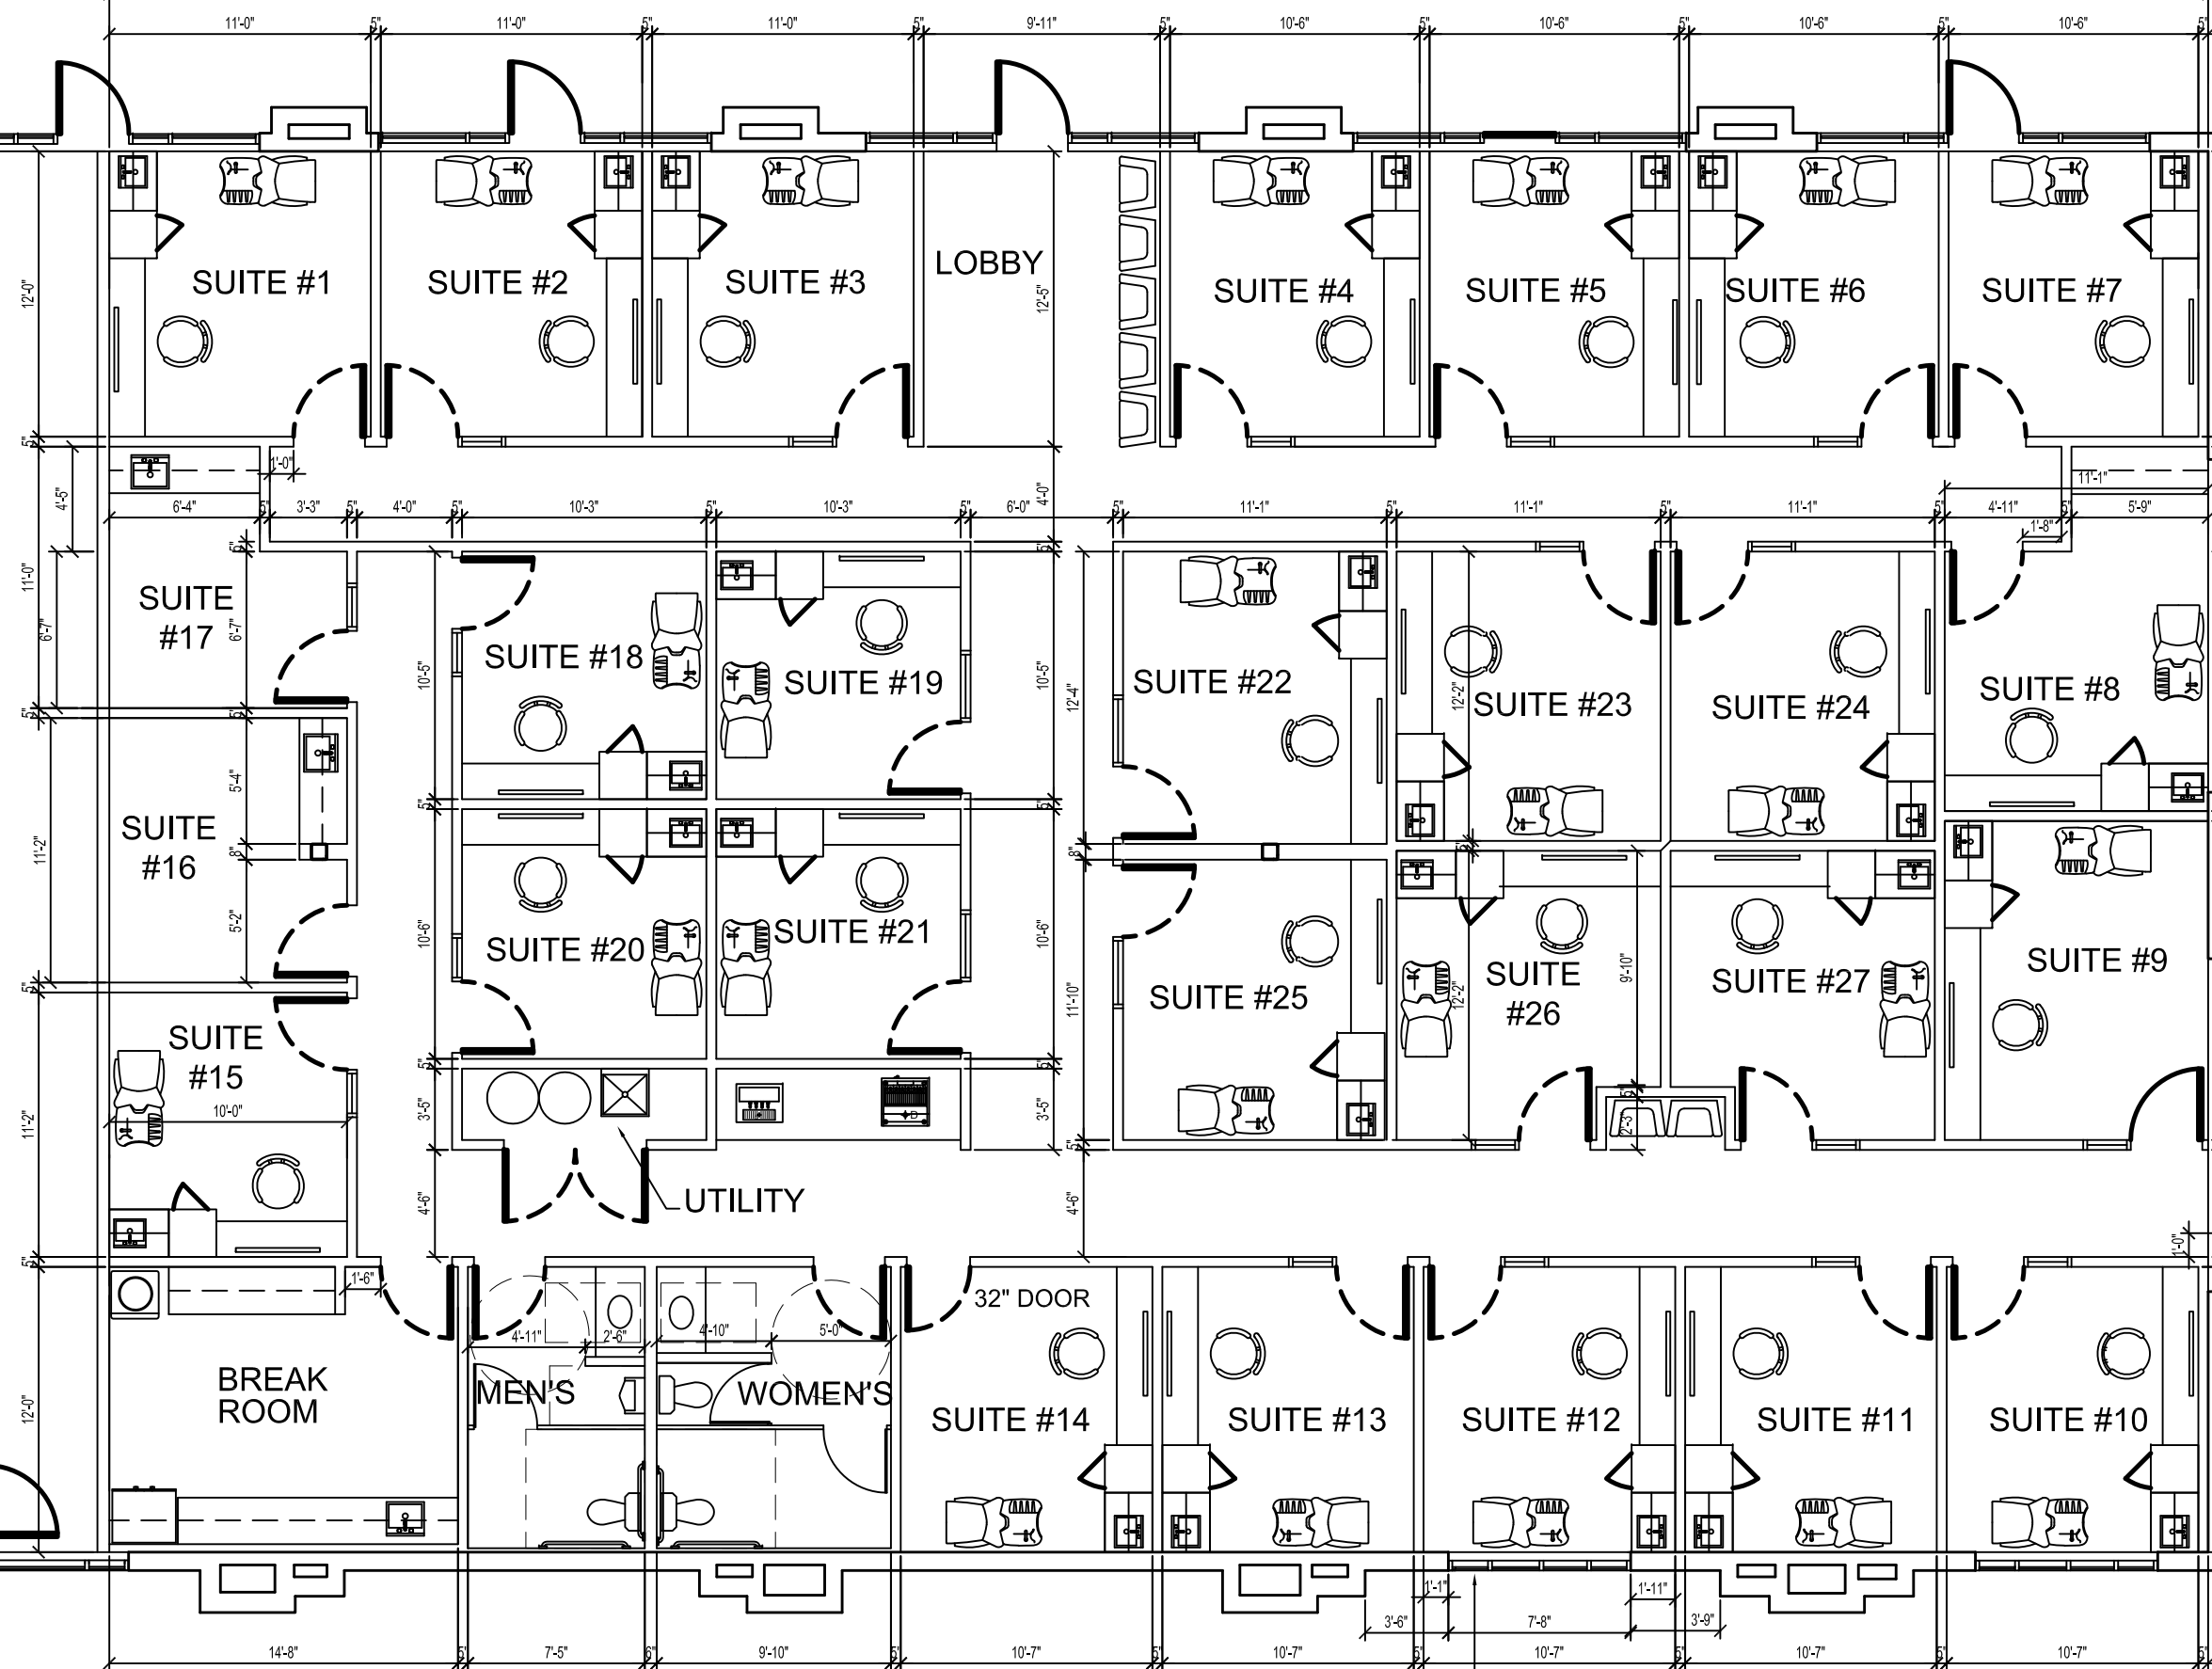

4'-5"

4'-5"

6'-7"

4'-5"

5'-4"

10'-11"

5'-2"

15'-4"

10'-6"

10'-11"

10'-0"

13'-5"

11'-2"

4'-6"



14'-8"

7'-5"

9'-10"

10'-7"

10'-7"

3'-6"

7'-8"

3'-9"

10'-7"

10'-7"

11'-0"

11'-0"

11'-0"

9'-11"

10'-6"

10'-6"

10'-6"

10'-6"

10'-6"

6'-4"

3'-3"

4'-0"

10'-3"

10'-3"

6'-0"

4'-0"

11'-1"

11'-1"

11'-1"

4'-11"

5'-9"

11'-1"

1'-8"

5'-4"

5'-2"

10'-5"

10'-5"

12'-4"

12'-2"

9'-10"

9'-10"

10'-11"

3'-5"

4'-6"

4'-6"

3'-5"

11'-10"

12'-2"

9'-10"

9'-10"

4'-6"

4'-11"

2'-6"

4'-10"

5'-0"

32" DOOR

1'-1"

1'-11"

1'-0"

12'-0"

14'-8"

7'-5"

9'-10"

10'-7"

10'-7"

3'-6"

7'-8"

3'-9"

10'-7"

10'-7"